


CAUTION! BE SURE SLEEVE IS  
 INSTALLED TO ALLOW THE 6" DIA  
 ESCUTCHEON PLATE TO CLEAR DOOR  
 HEADER AND CEILING.

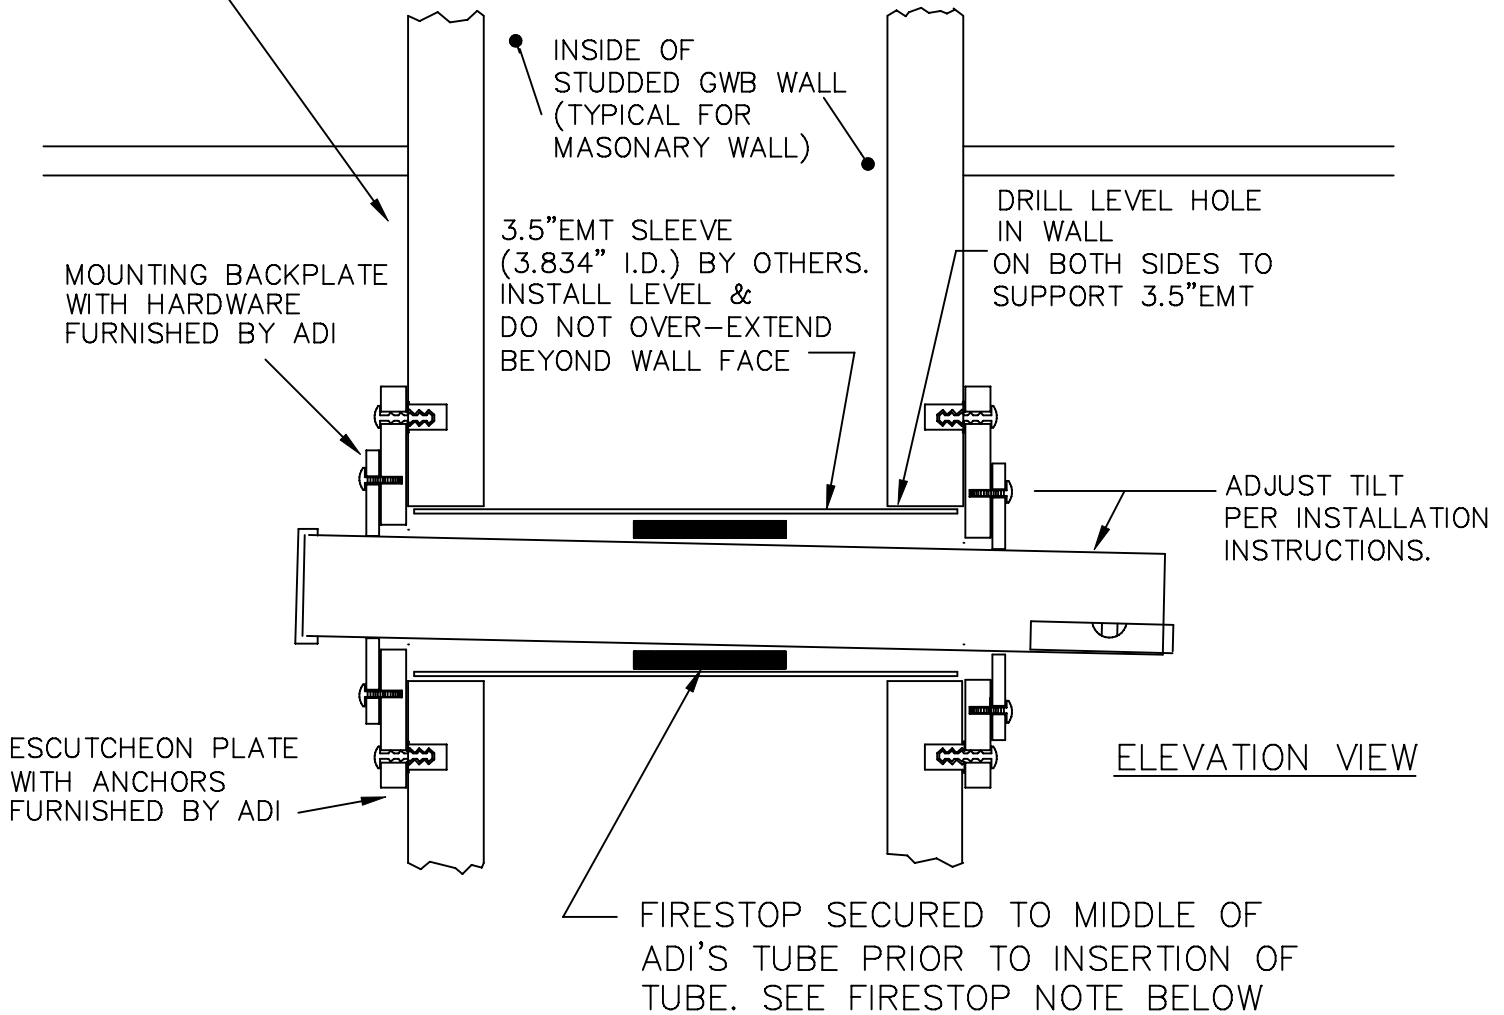

**FIRESTOP NOTE:**

THE FIRESTOP IS AN INTUMESCENT STRIP THAT WRAPS AROUND PLASTIC PLUMBING AND OTHER NON-METALLIC PENETRATIONS SUCH AS THE ADI INDICATOR TUBE. THE WRAP IS BUTT-JOINTED. TWO SOURCES ARE KNOWN TO ADI:

3M'S FIRESTRAP FOR 1-1/2" PIPE, AVAILABLE FROM GLASSCELL ISOFAB INC., TEL: 416-241-8663/FAX: 416-241-0306

--- OR ---

SPECIFIED TECHNOLOGIES INC. INTUMESCENT WRAP STRIP MODEL: "SSWRED" WITH MODEL "SSWFT" FOIL TAPE, TEL: 800-992-1180, AVAILABLE FROM GRAINGER.COM ITEM#4MM50 STRIP & ITEM#4MM48 FOIL TAPE.

DWG: DETAIL-FIREWALL.DWG